


**The Fairways  
Plan F1**


3 Bedrooms, 3½ Baths,  
Family Room, Enclosed Yard,  
Private Courtyard Entrance,  
Fireplace, Wet Bar,  
Three Car Garage  
2,353 sq. ft.

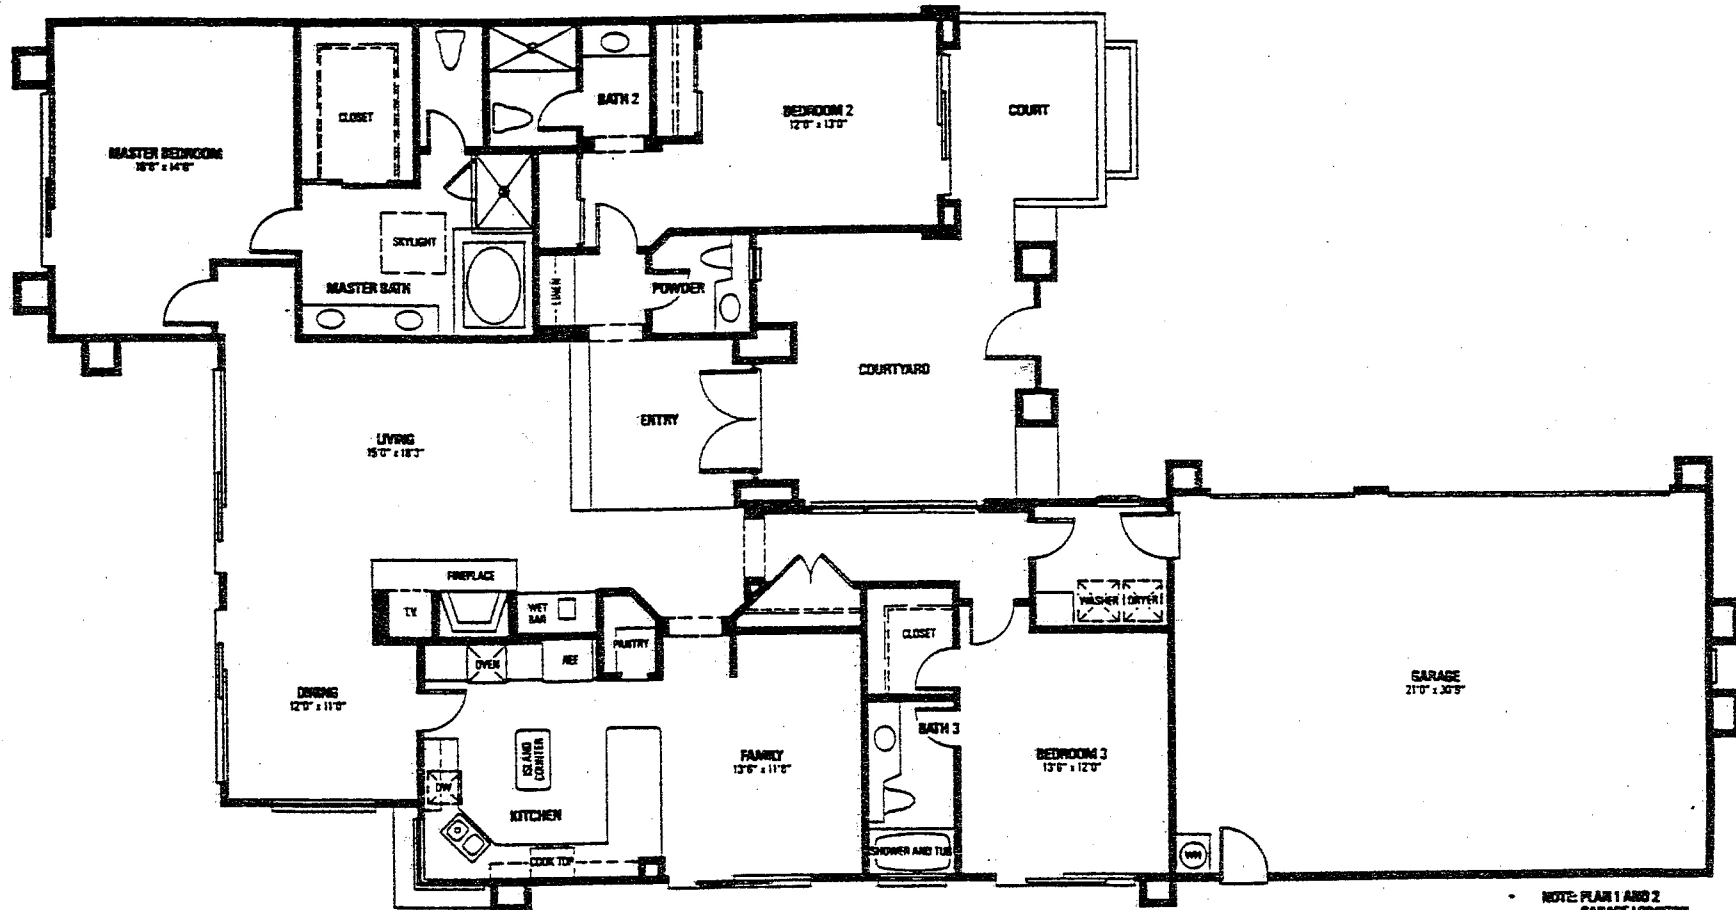


NOTE: PLAN 1 AND 2  
GARAGE LOCATION  
VARIES ACCORDING TO  
EXTERIOR ELEVATION.

**The Fairways  
Plan F2**

3 Bedrooms, 3½ Baths,  
Family Room, Enclosed Yard,  
Private Courtyard Entrance,  
Fireplace, Wet Bar,  
Three Car Garage  
2,645 sq. ft.

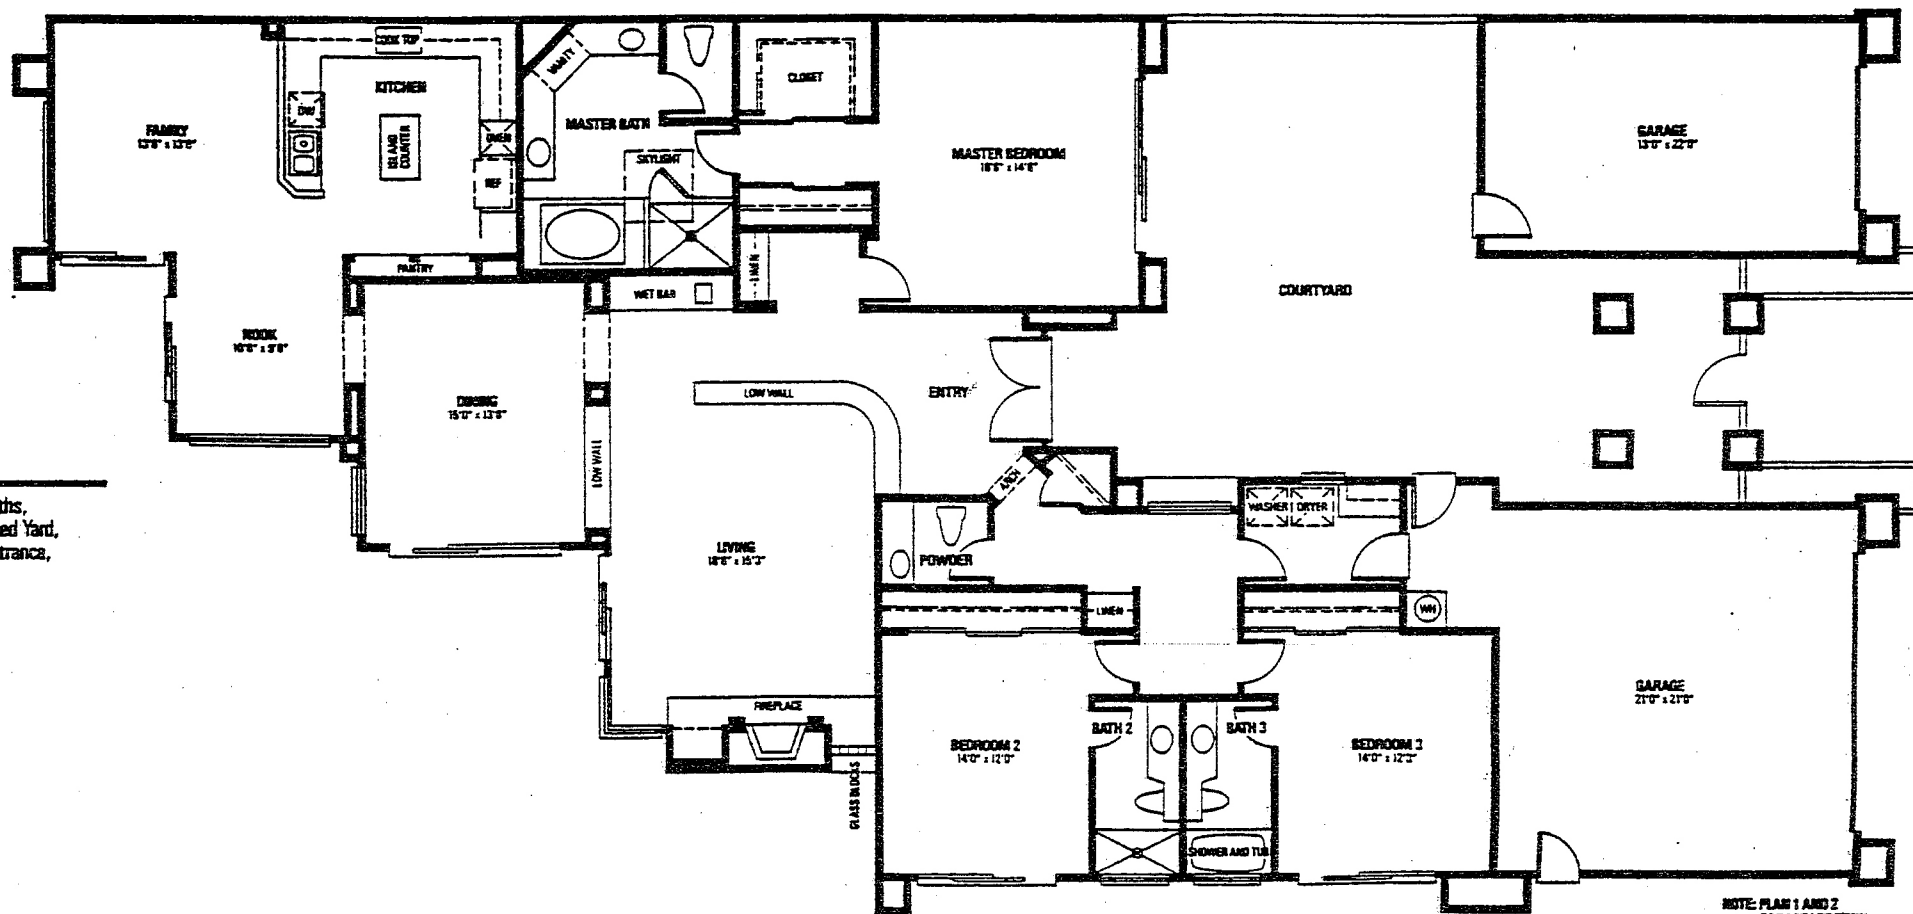

NOTE: PLAN 1 AND 2  
GARAGE LOCATION  
MAY VARY ACCORDING TO  
EXTERIOR ELEVATOR.

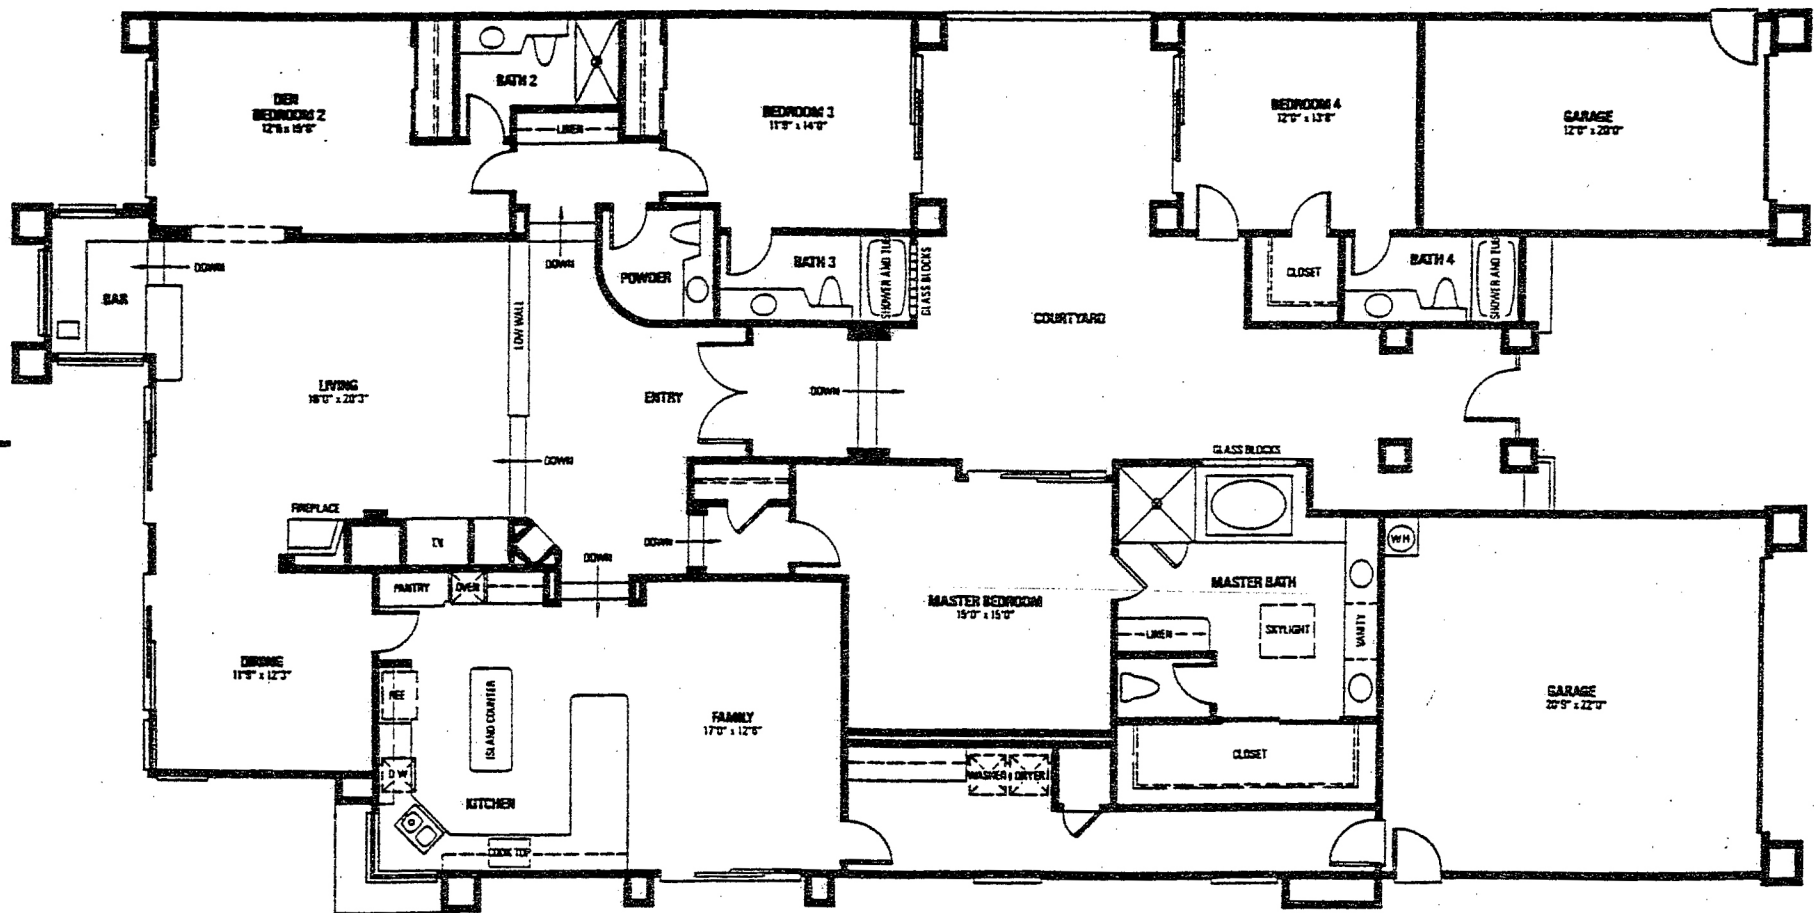

**The Fairways  
Plan F3** 4 Bedrooms, 4½ Baths,  
Family Room, Enclosed Yard,  
Private Courtyard Entrance,  
Fireplace, Wet Bar,  
Three Car Garage  
3,038 sq. ft.

Scale: 1/8" = 1'  
All dimensions and square footage are approximate.  
R&S 3/89