

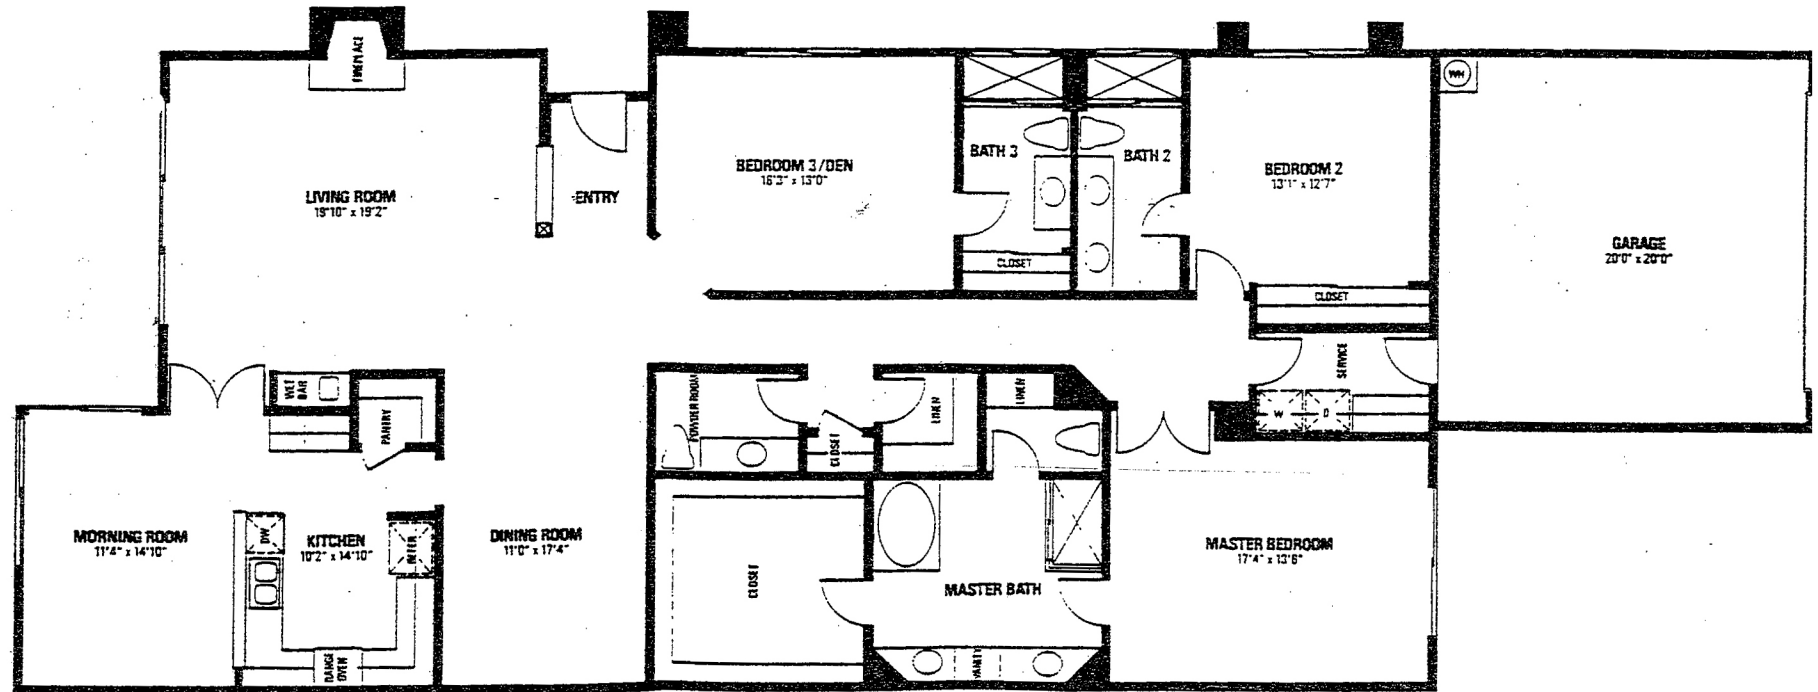


**The Champions
Plan 9** 2 Bedrooms, Den, Morning
Room, 3½ Baths, Side Entry,
Fireplace, Wet Bar, Double
Enclosed Garage
2,489 sq. ft.



Scale 1/4" = 1'
All dimensions and square footage are approximate.
©2000

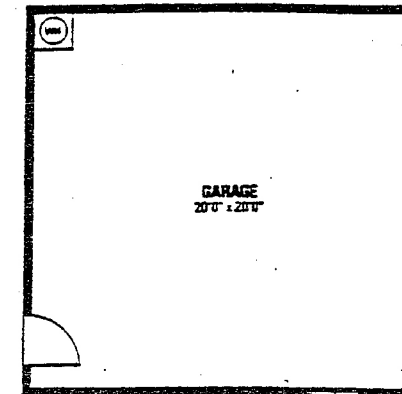



**The Champions
Plan 1** 2 Bedrooms, 2 Baths,
Courtyard Entry,
Fireplace, Wet Bar,
Double Enclosed Garage
1,330 sq. ft.

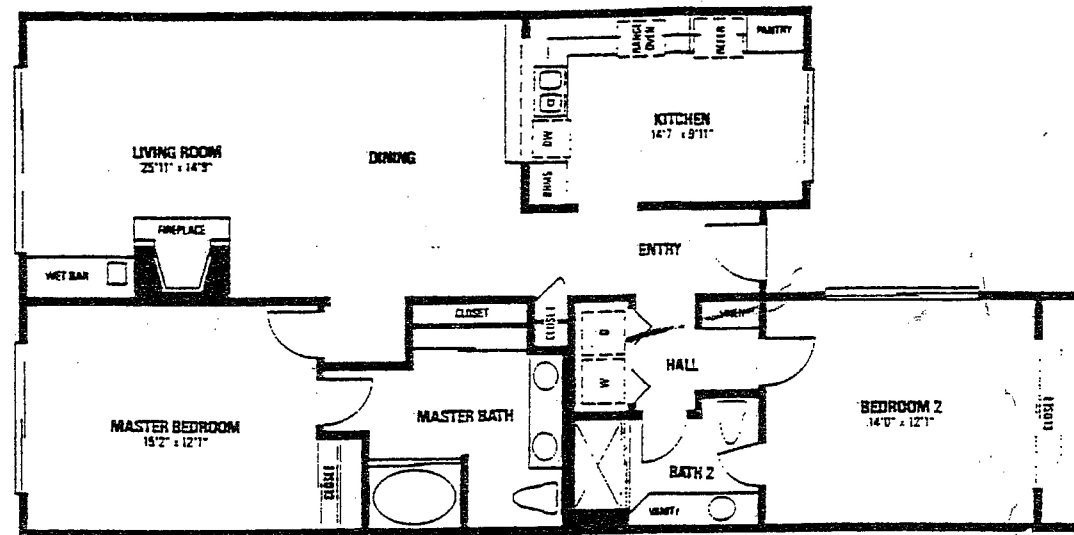

**The Champions
Plan 2** 2 Bedrooms, Morningroom,
2 Baths, Courtyard Entry,
Fireplace, Wet Bar,
Double Enclosed Garage
1,549 sq. ft.

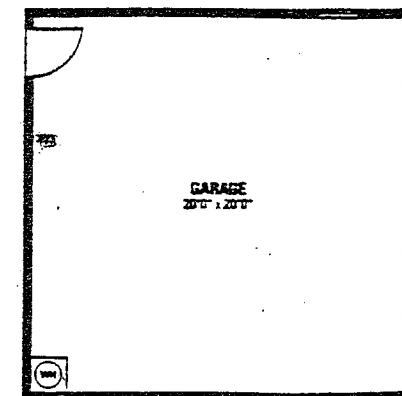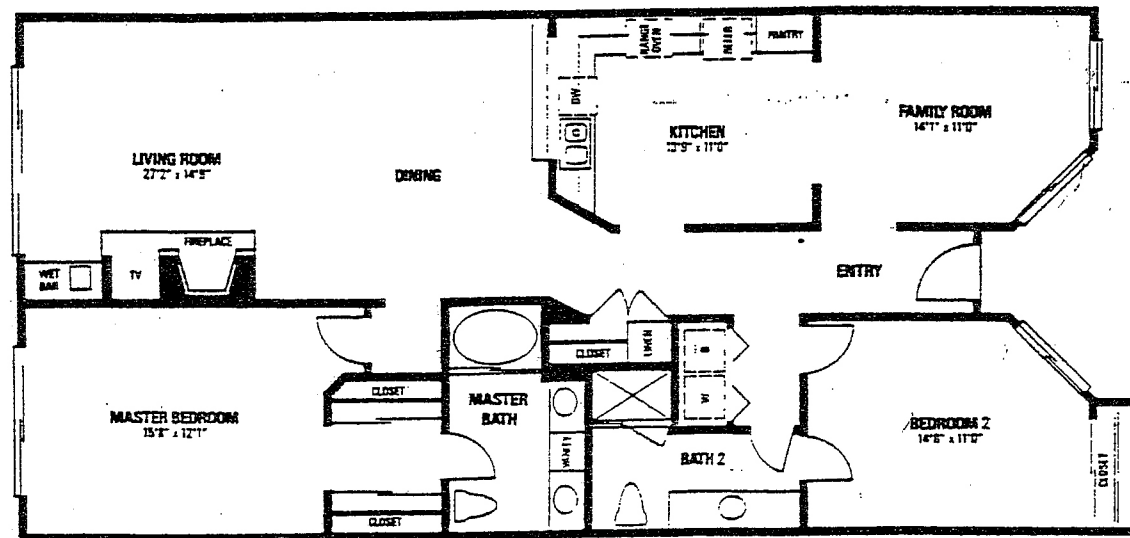

**The Champions
Plan 3** 2 Bedrooms, Den, 2 Baths,
Side Entry, Fireplace, Wet Bar,
Double Enclosed Garage
1,627 sq. ft.

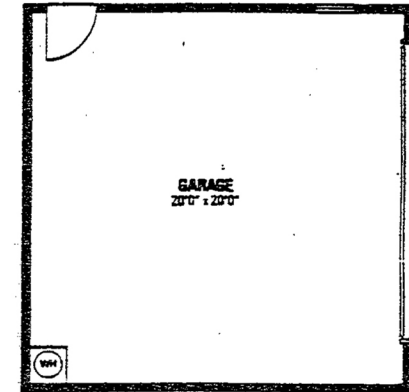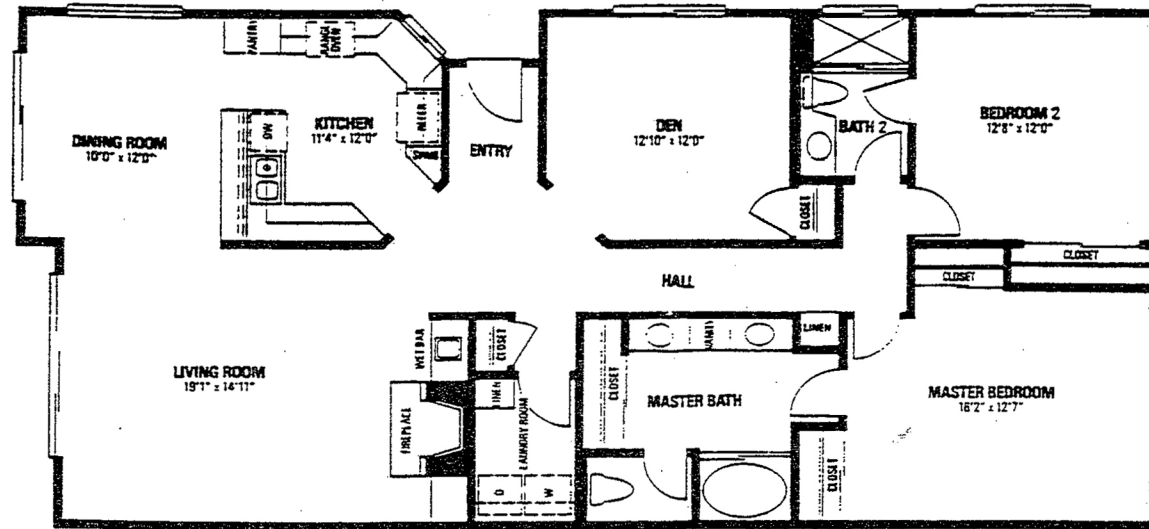

**The Champions
Plan 4** 2 Bedrooms, Den, 3 Baths,
Side Entry, Fireplace, Wet Bar,
Double Enclosed Garage
1,918 sq. ft.

